



**Key**


- Reduce floor level to 100,000
- Raise floor level to 100,180 in Servery
- Existing level 100,180
- Existing level 100,100
- Existing level 100,000

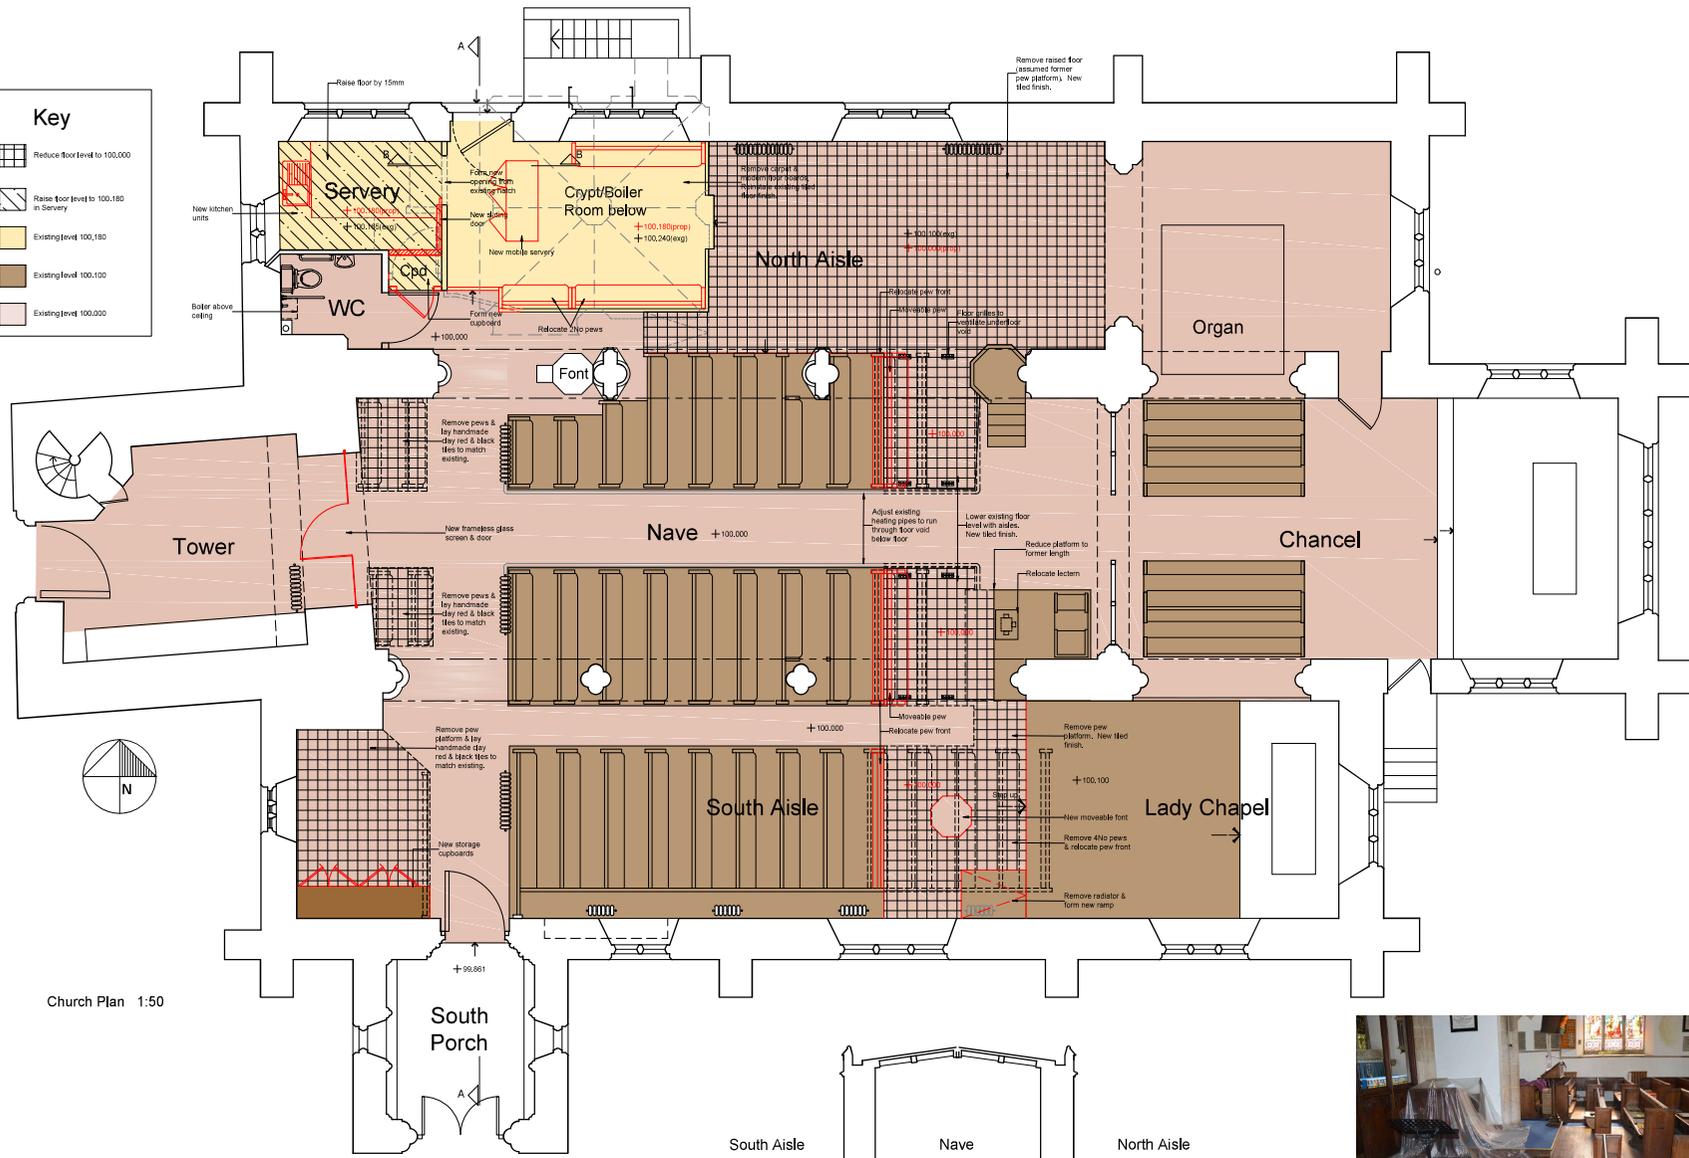

Church Plan 1:50

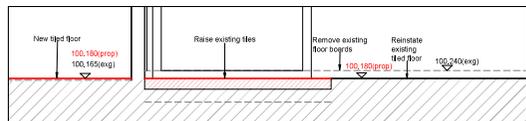

Section B-B 1:20

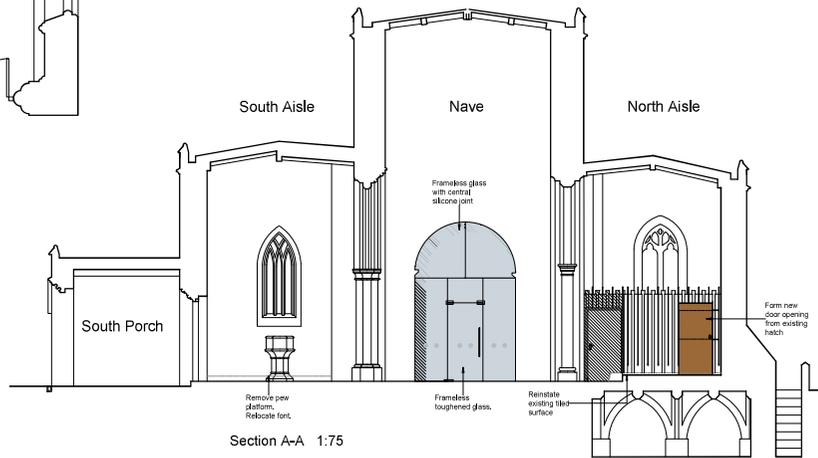

Section A-A 1:75



View of existing Servery at the west end of the North Aisle



View of Tower Arch from the Nave



Existing font location



View of pews at east end of the Nave

Rev.C 19/03/25 Font retained: moveable front pews,  
 Rev.B 07/02/25 Position of font amended to CB comments,  
 Rev.A 17/01/25 Revised to CB comments,

Client	St Mary the Virgin, Weldon	Drawn	RC
Project	Reordering	Date	Oct 2024
Drawing	Feasibility	Scale	1:50, 1:75 @ A1

**Stimpson Walton Bond**  
 Chartered Architects CDM Principal Designer  
 59 York Road Northampton NN1 5QL Telephone: (01604) 633155  
 E mail: enquiries@swbarchitects.co.uk Web: www.stimpsonwaltonbond.com

Drawing No.  
**2024/071/101**  
 Revision  
**C**